




AIR TERMINAL 5/8"x 24"
THOMPSON * A571BT(BLUNT)
OR A571BT WITH ADJUSTABLE
ADAPTER A27 FOR SLOPED FLASHING

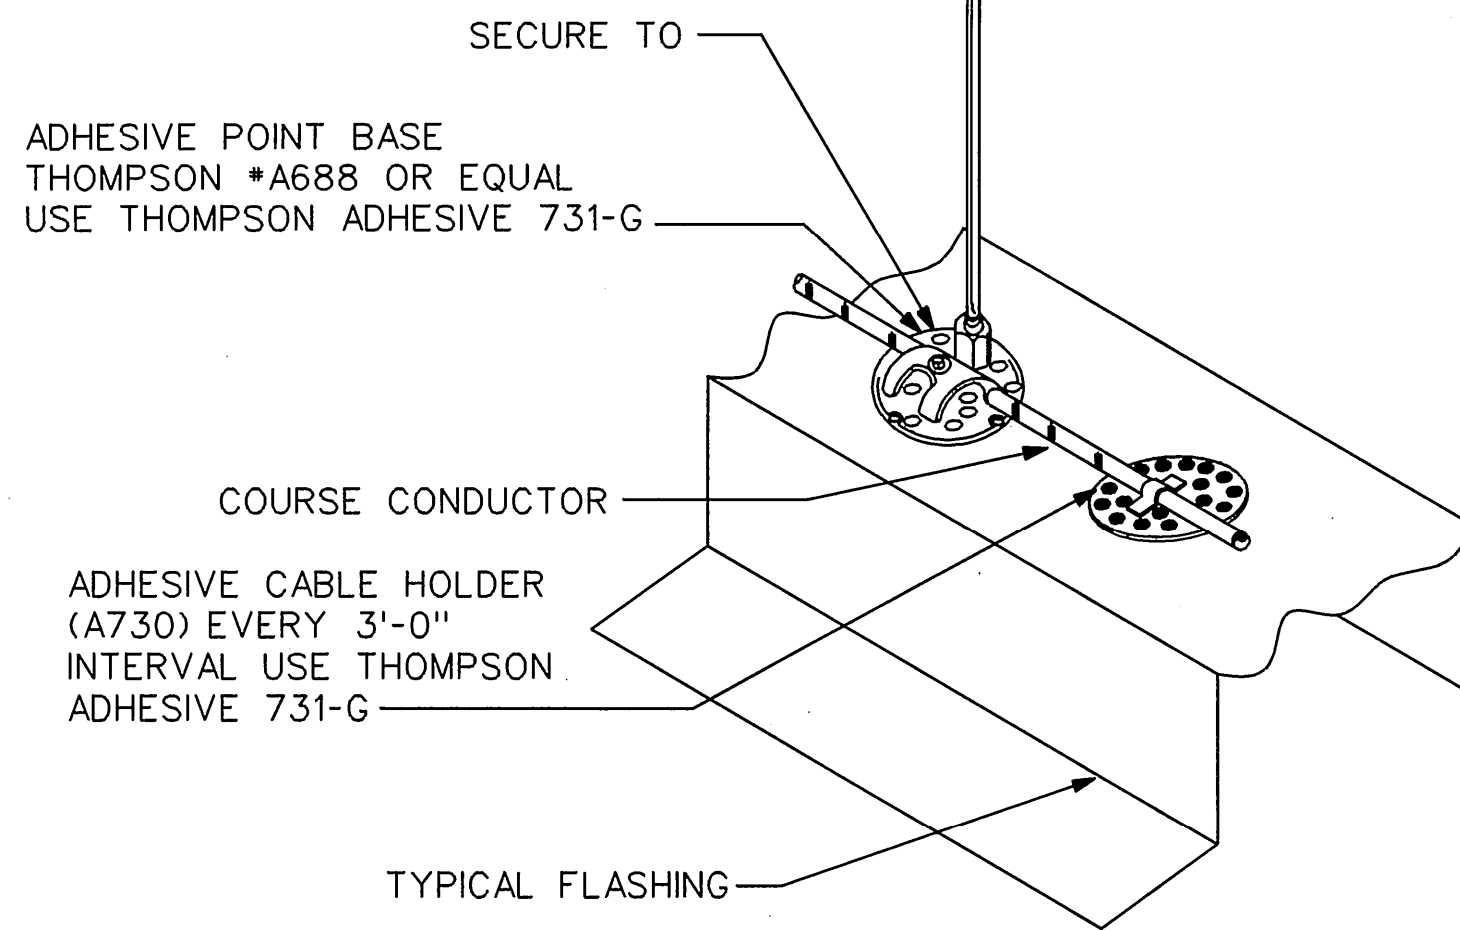


1 AIR TERMINAL/HOLDER
E03 TO ROOF INSTALLATION
NOT TO SCALE

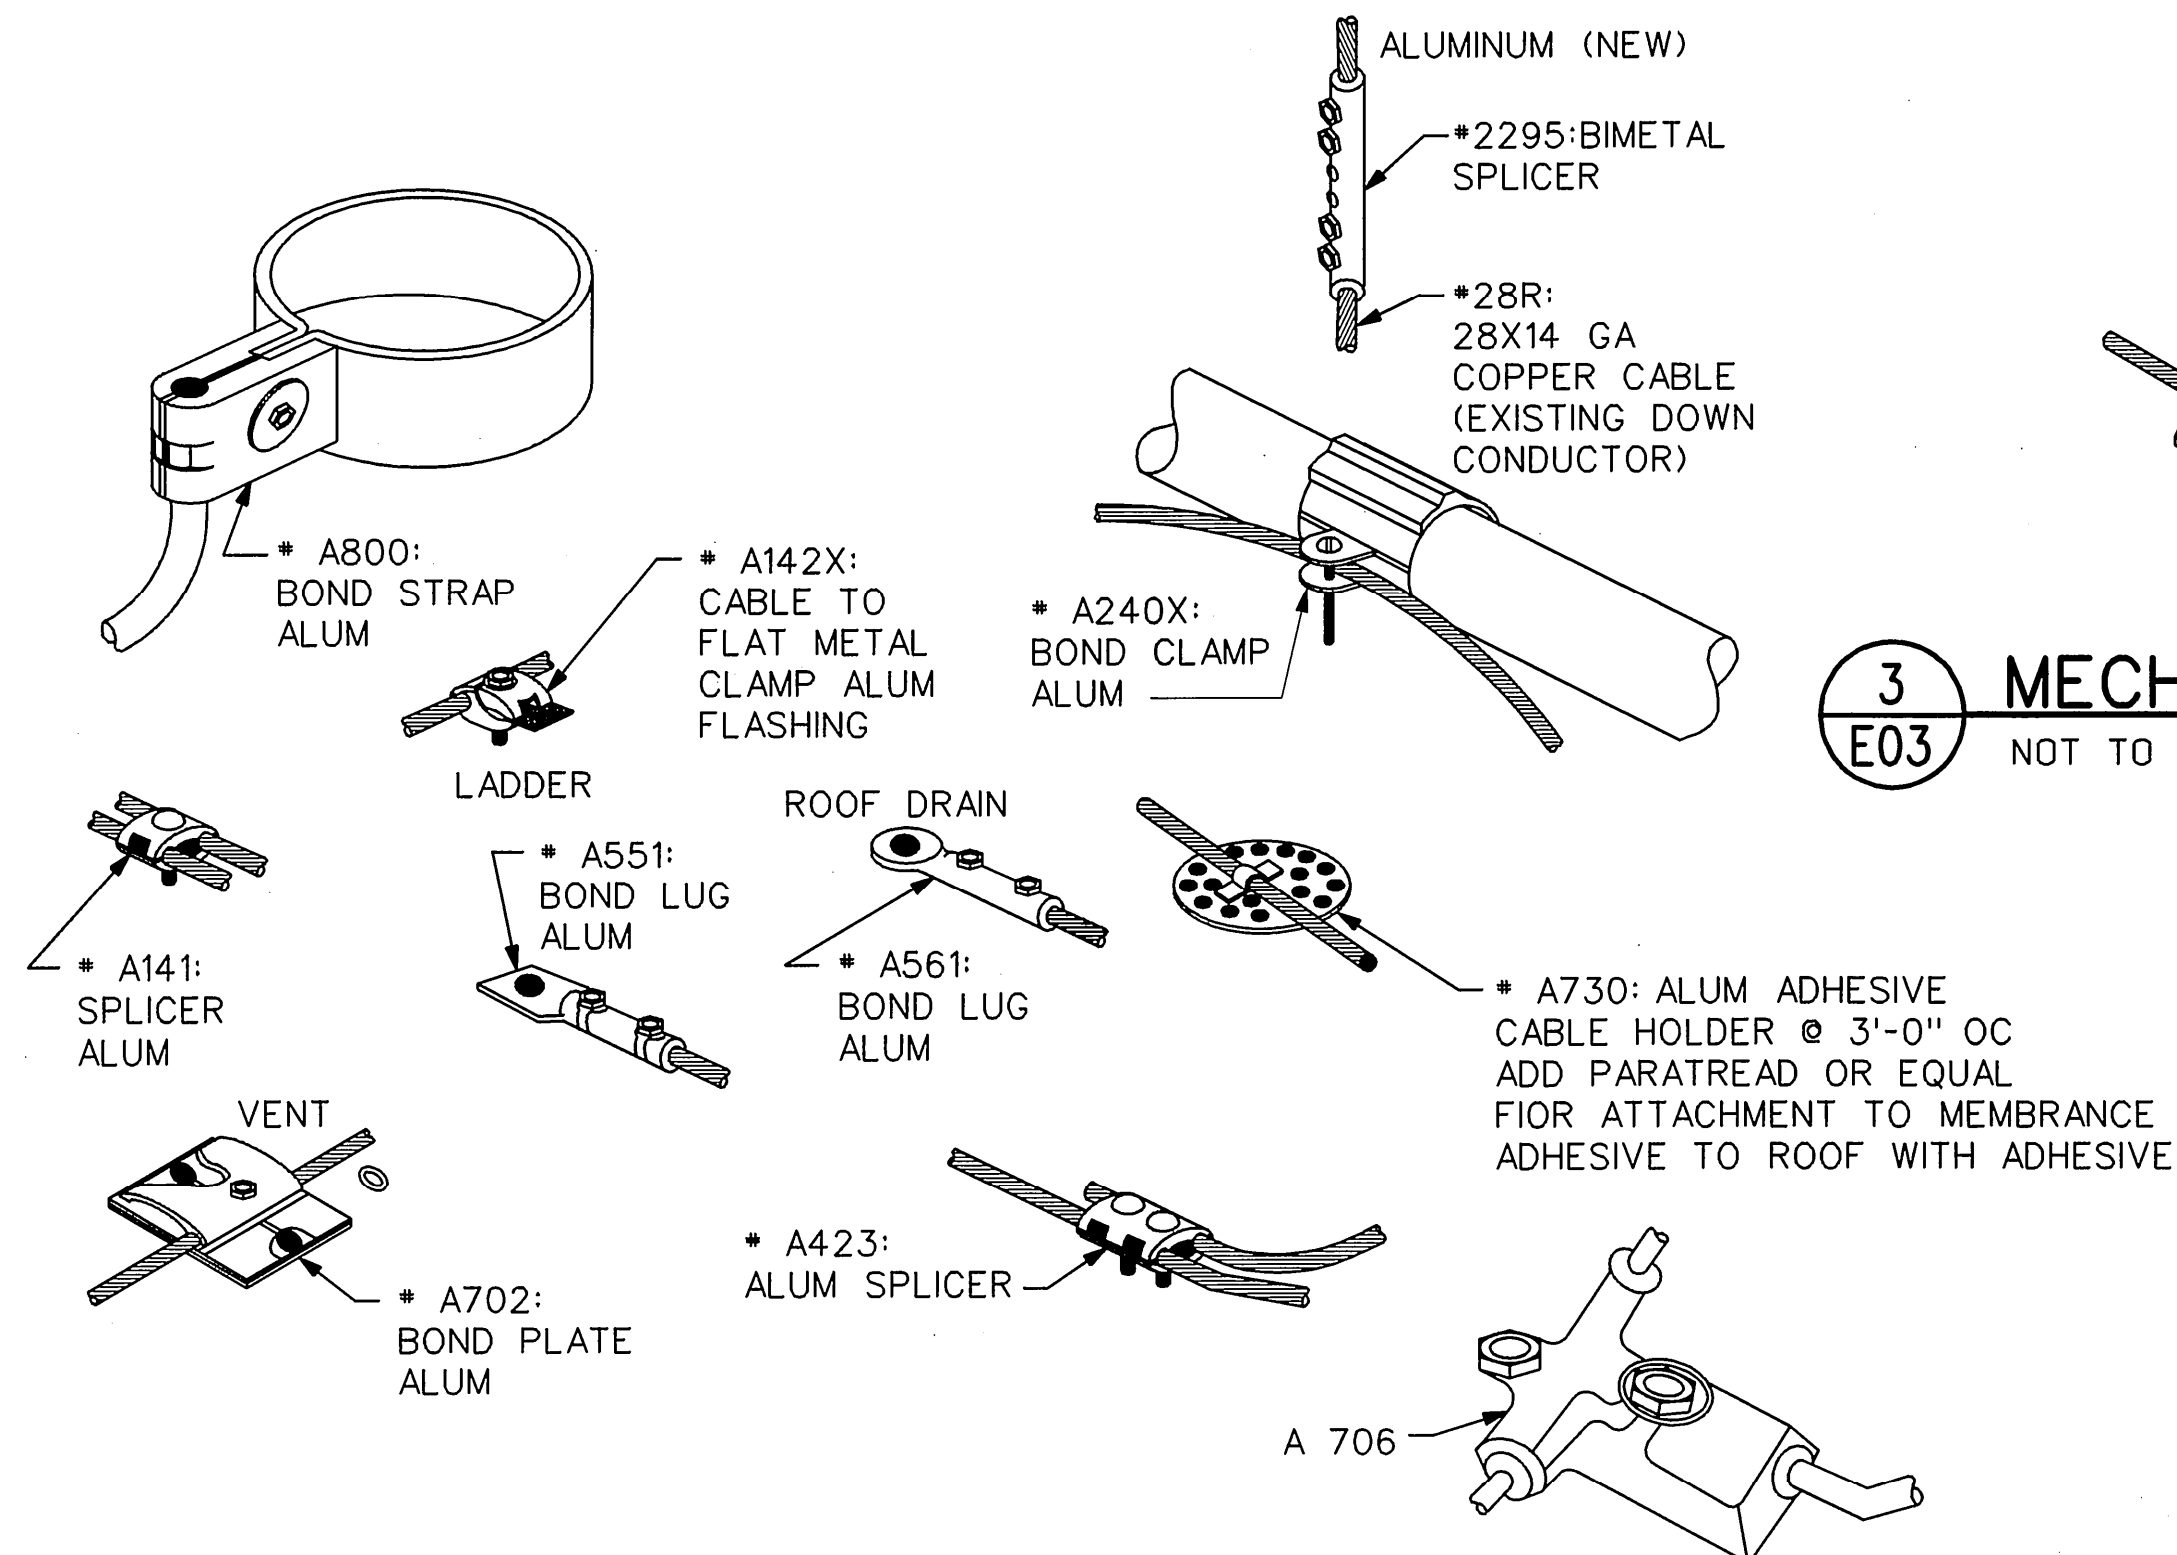


4 BONDING AND INSTALLATION HARDWARE
E03 NOT TO SCALE

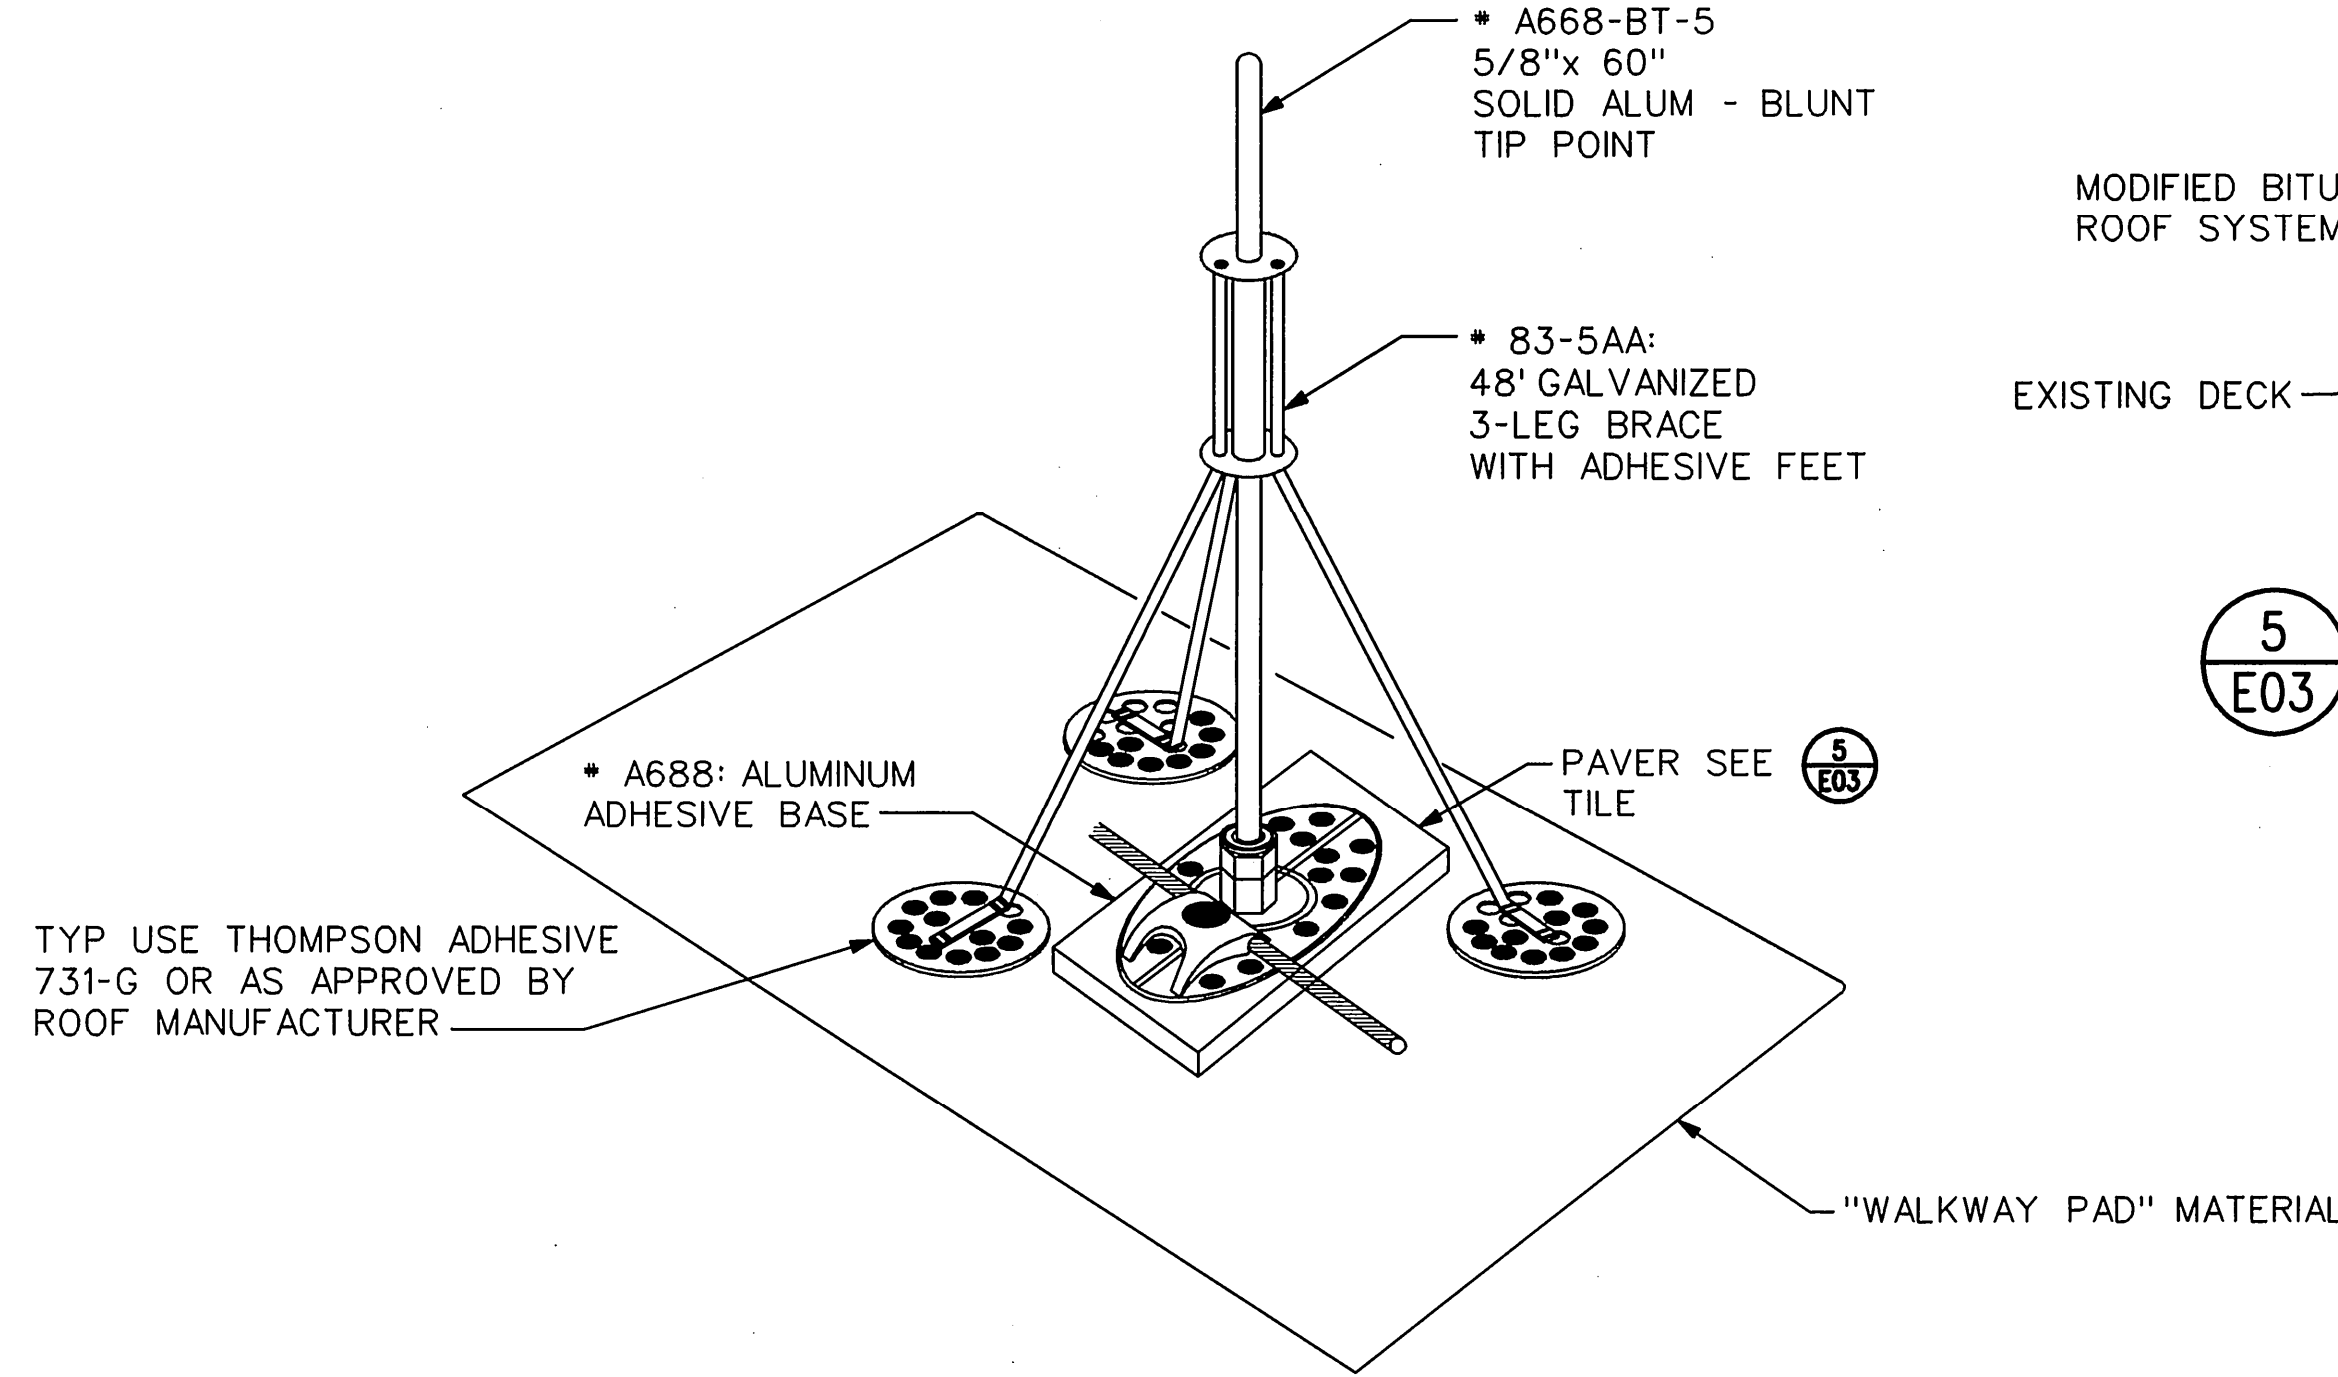


2 BRACED AIR TERMINAL INSTALLATION
E03 NOT TO SCALE

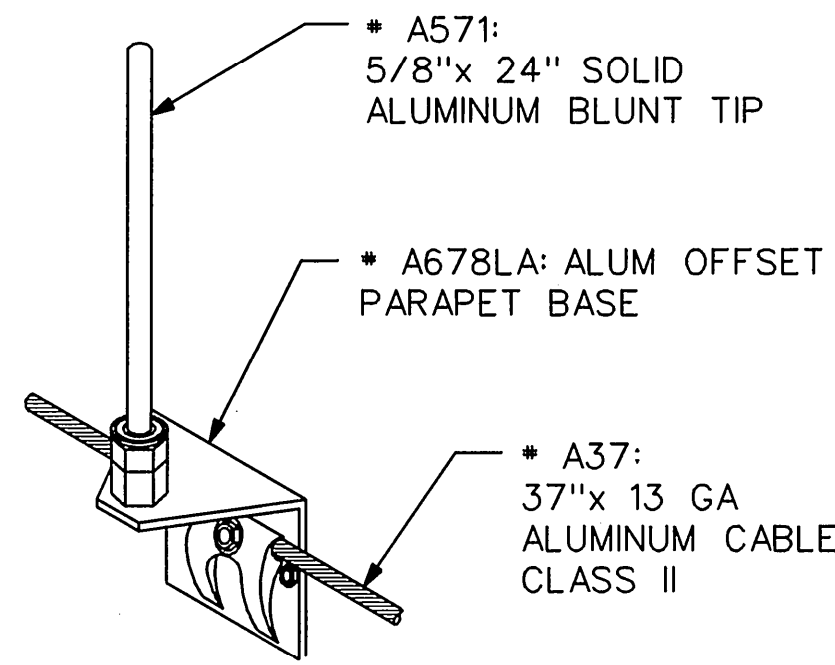


3 MECHANICAL EQUIPMENT MOUNTING
E03 NOT TO SCALE

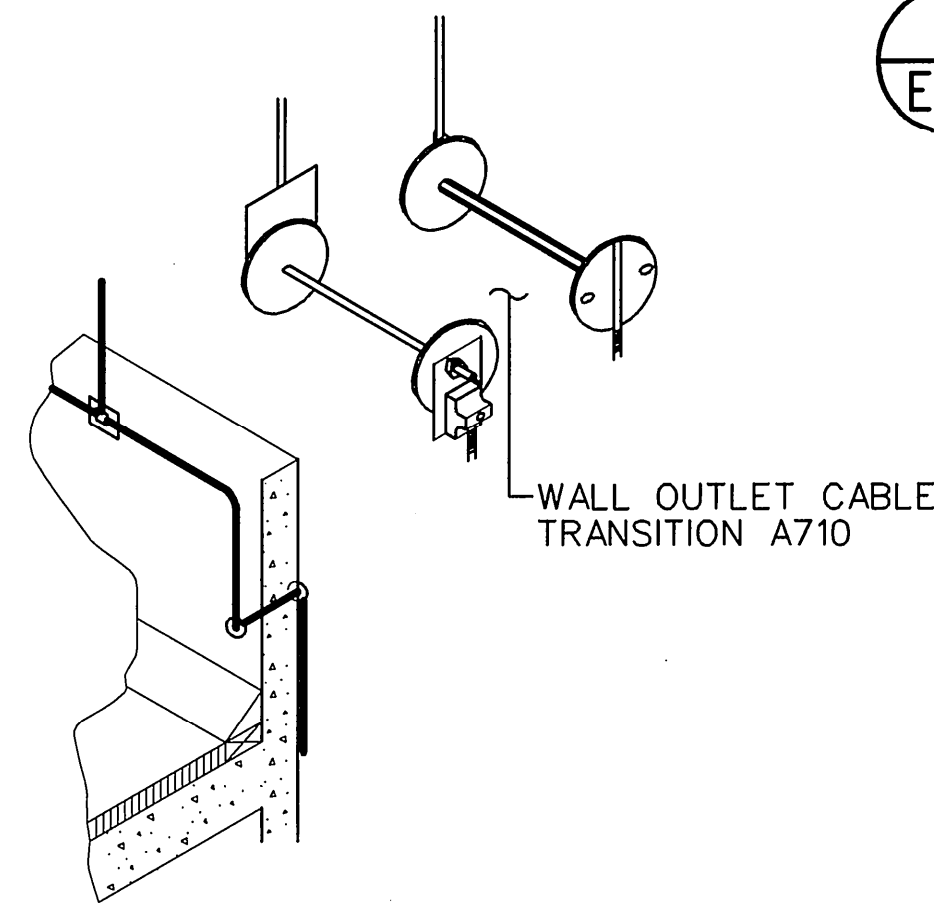


7 CORE DRILL WALL DOWN CONDUCTOR -
E03 VERTICAL TYPE
NOT TO SCALE

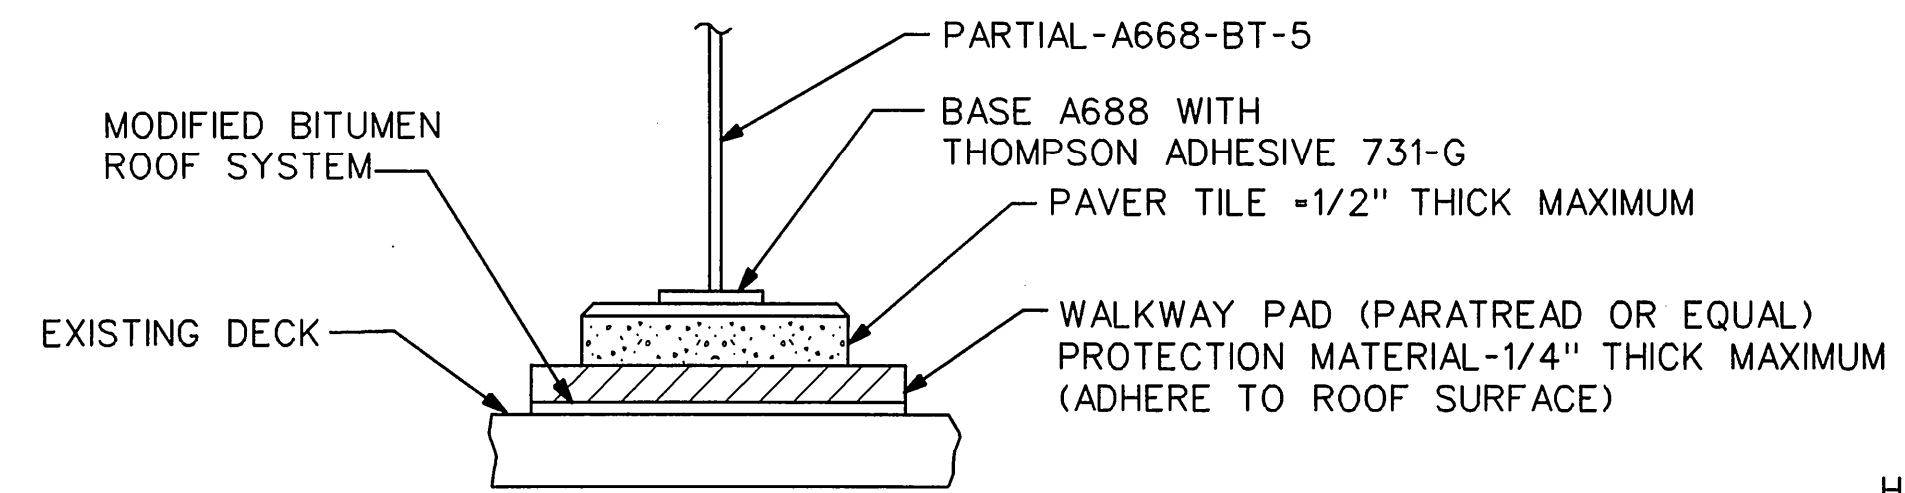

5 AIR TERMINAL/PAVER
E03 NOT TO SCALE

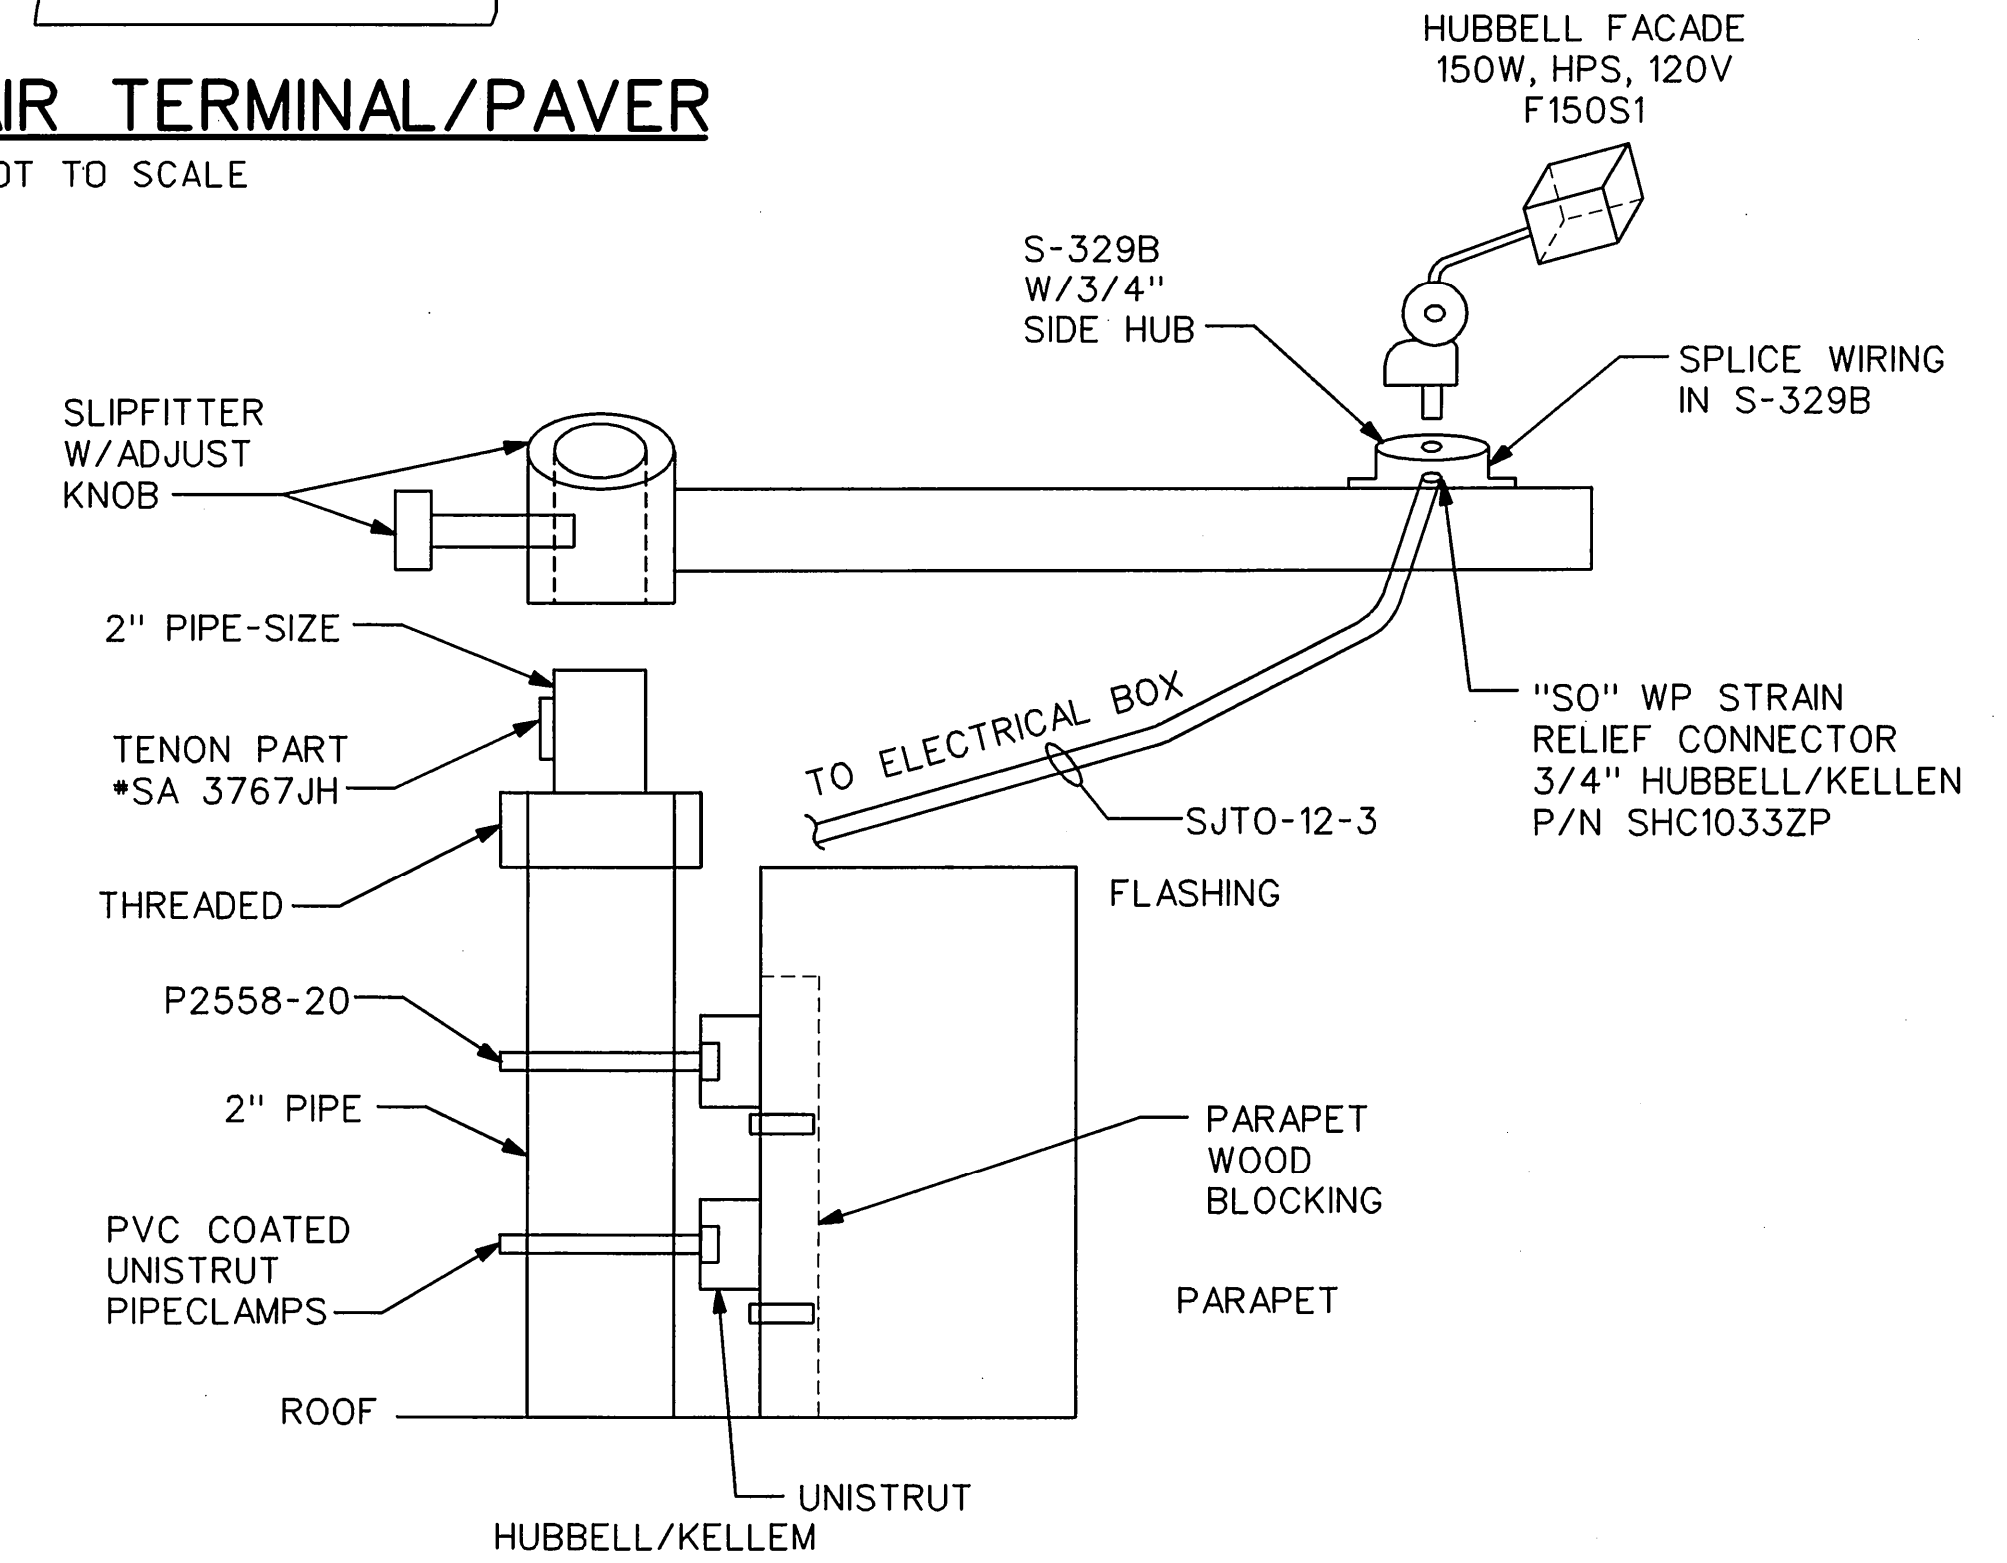

6 LIGHTING FIXTURE/SWING ARM INSTALLATION
E03 NOT TO SCALE

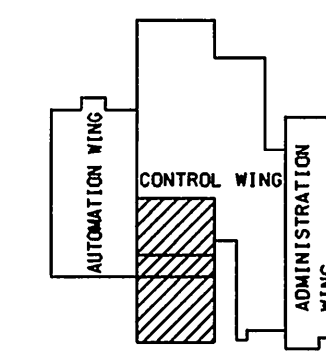

KEY PLAN

REV	DATE	DESCRIPTION	JCN	REDLINE DATE	APVD
DEPARTMENT OF TRANSPORTATION FEDERAL AVIATION ADMINISTRATION ATLANTA IMPLEMENTATION CENTER ATLANTA, GA					
ARTCC CONTROL WING ROOF LIGHTNING PROTECTION AND LIGHTNING DETAILS					
HAMPTON			ATLANTA CENTER		
SUBMITTED BY V. V. Ho			APPROVED BY [Signature]		
SR ENGR, ENROUTE PLATFORM			MGR PLATFORM OPS, ENROUTE		
DESIGNED VHO			ISSUED BY JCN		
DRAWN NXS			DATE 11/02/2006		
CHECKED			DRAWING NO 622127		
			REV		
			SO-D-103800-E03		

ISSUED FOR: CONSTRUCTION